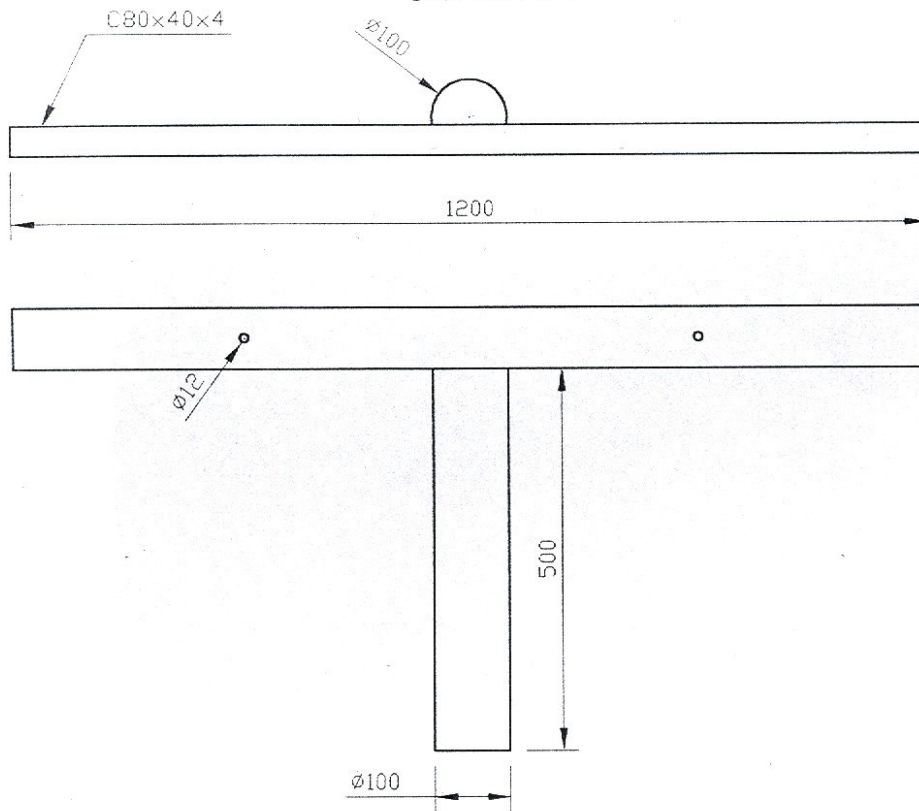


WN-1200  
SKALA 1:10WN-1000  
SKALA 1:10